
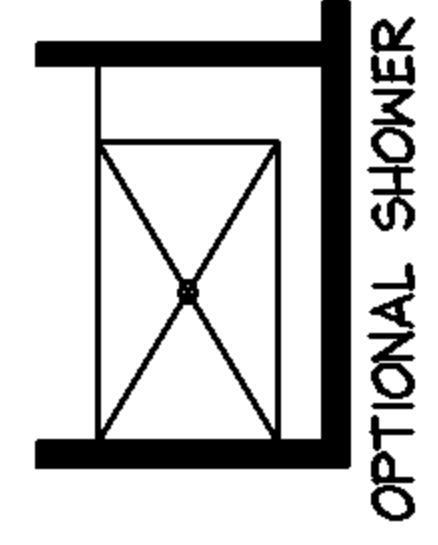


FLOOR PLAN

SQUARE FEET = 860

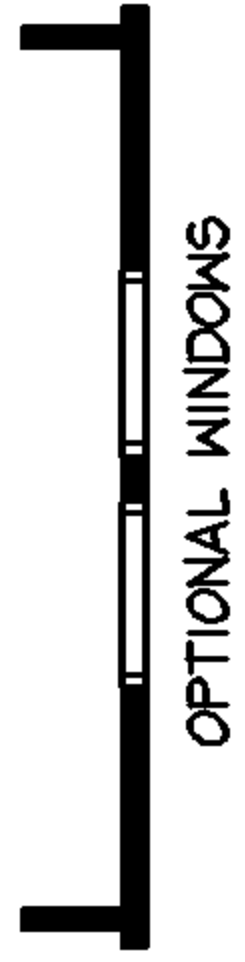

LEGACY HOUSING

REVISIONS:	SCALE: 1/8" = 1'-0"	APPROVED BY:	TITLE: FLOOR PLAN	PROJECT NO:
	DATE: 8-8-05	DRAWN BY: TNH	MODEL: 1660-22A	DRAWING NO: