


OPTIONAL ANGLED CORNER

OPTIONAL ANGLED CORNER

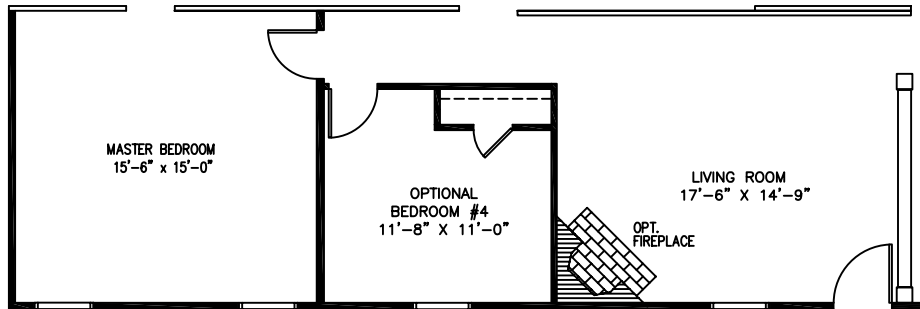

### FLOOR PLAN

SQUARE FEET = 1963

*Legacy Housing*

REVISIONS:	SCALE: 1/8"=1'-0"	APPROVED BY:	TITLE: FLOOR PLAN	PROJECT NO:
	DATE: 08-28-2008	DRAWN BY: KDW	MODEL: 3268-32B	DRAWING NO: