
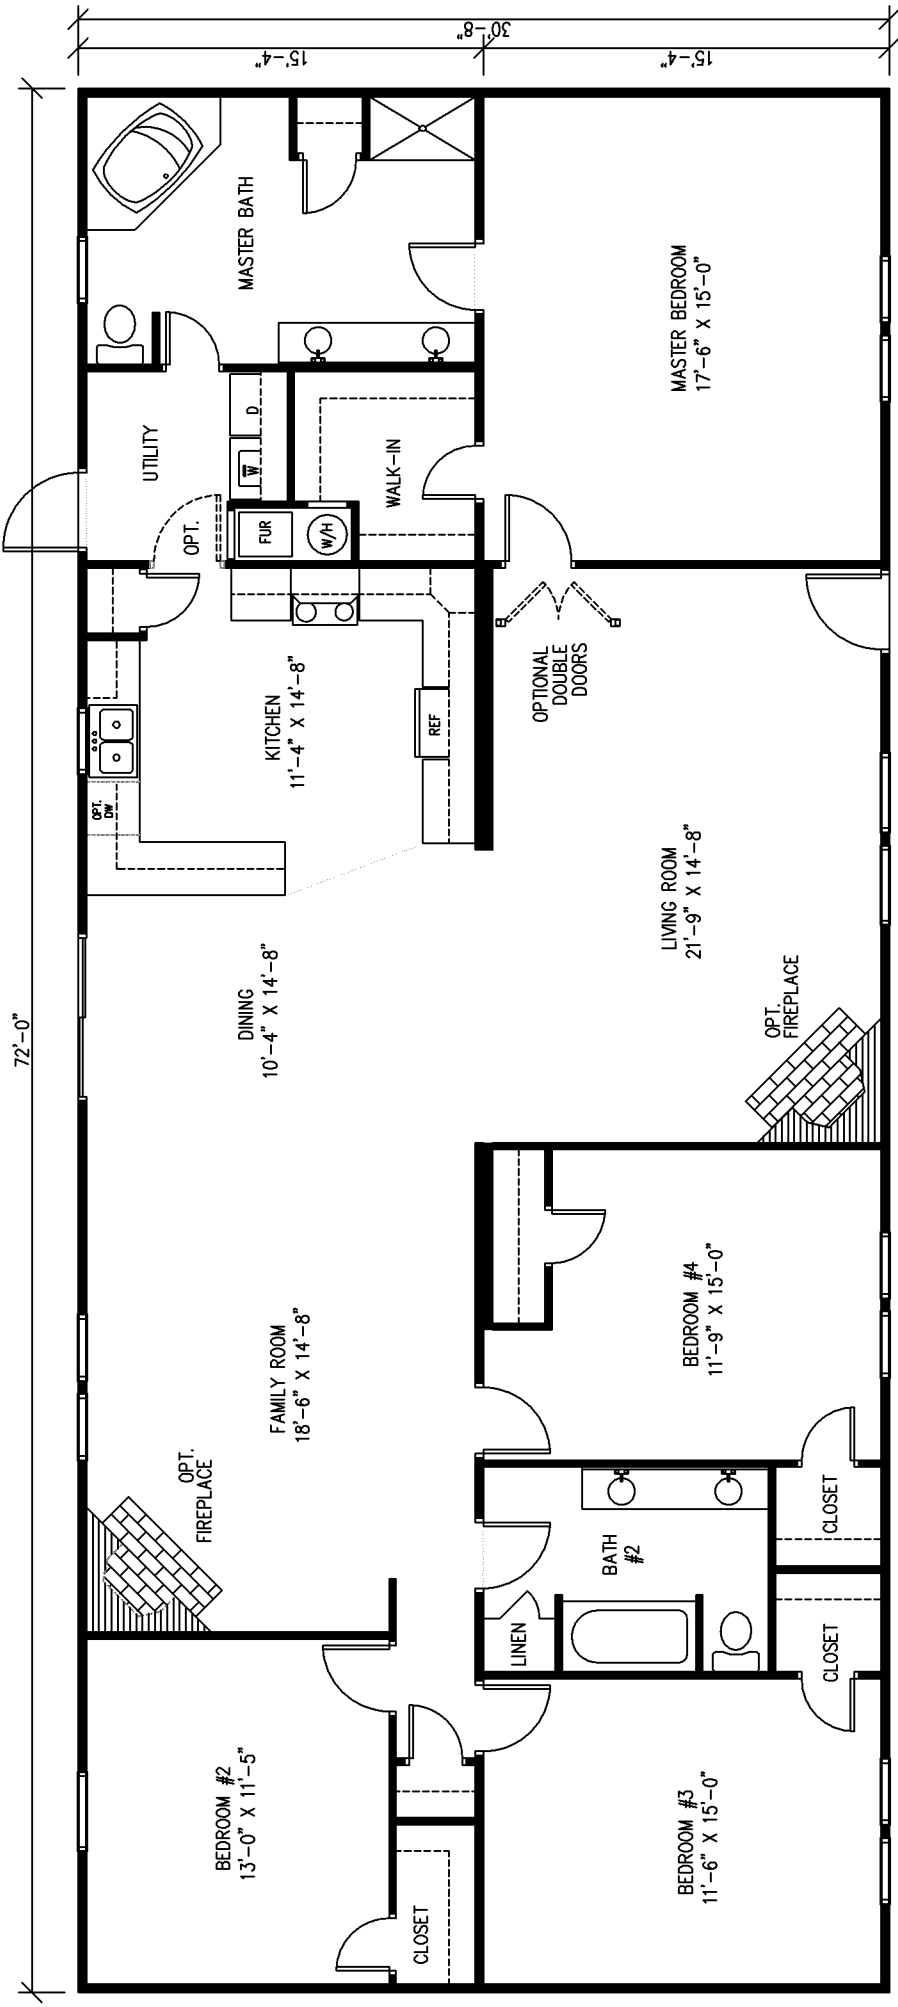


OPTIONAL WINDOW

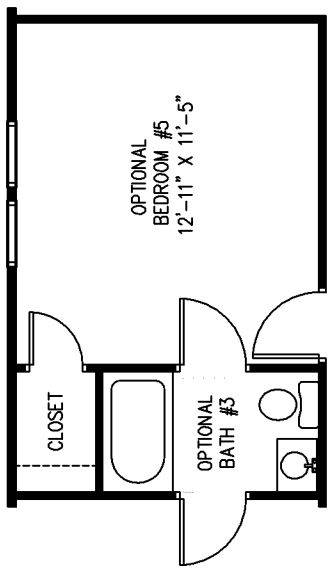

# FLOOR PLAN

SQUARE FEET = 2208

## LEGACY HOUSING

REVISIONS:	SCALE: 1/8" = 1'-0"	APPROVED BY:	TITLE: FLOOR PLAN	PROJECT NO:
	DATE: 5-18-06	DRAWN BY: TNH	MODEL: 3276-42A	DRAWING NO: